


Upware

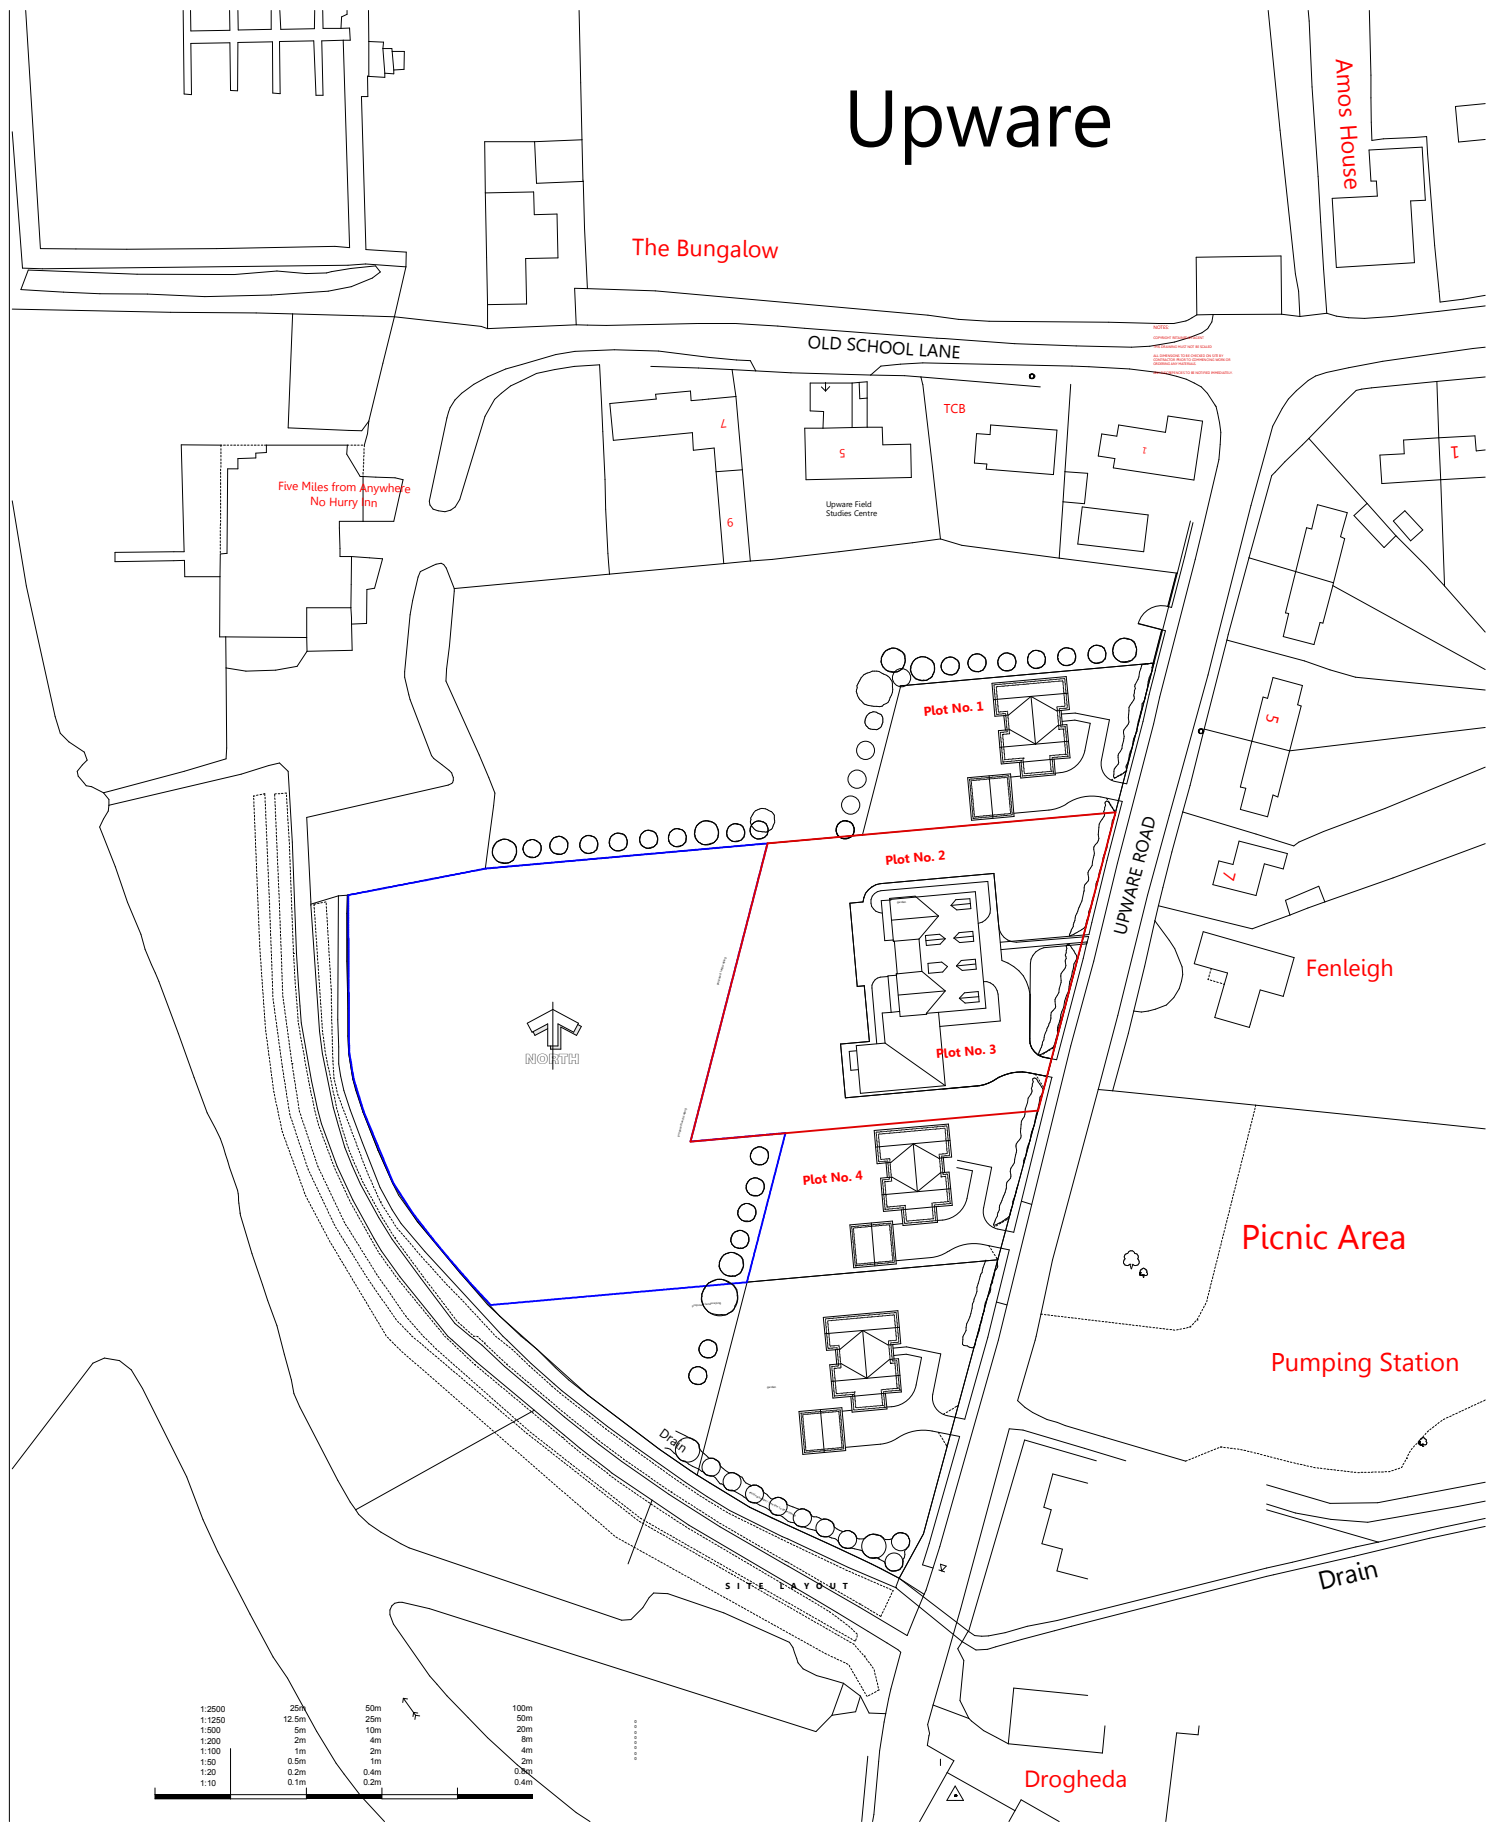

Chris Davenport ,01892 771354 ,07801 427943 ,The Old Dairy, Hodore Farm, Hartfield, East Sussex, TN7 4AR

Project:
Bespoke Dwelling
 1-7 School Lane
 Upware Road
 Upware,
 CB7 5ZR

Drawing Name
SITE LOCATION PLAN

Drawing number: **P/07**

Drawing Scale
1:1250 @ A4

Date
21/08/2018

Drawn by
 Arch designer:
Simone P

Rev:

